

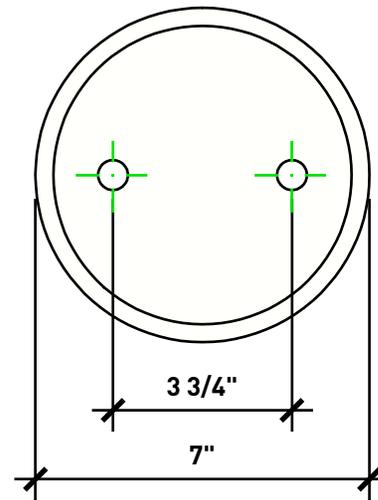


	WISHBONE SITE FURNISHINGS LTD 210-27090 GLOUCESTER WAY LANGLEY, BC			
	DWG. TITLE: CLASSIC BOLLARD REVISION: 20/06/17 R:00			
MATERIAL: ALUMINUM	DWG. NO. DWSBBL20061700	DRAWN BY: BRAD SULLIVAN		
PATTERN NO. N/A	MODEL NO. CLB-32	SCALE: 1:8	SHEET: 1 OF 3	DATE: 20 JUNE 17

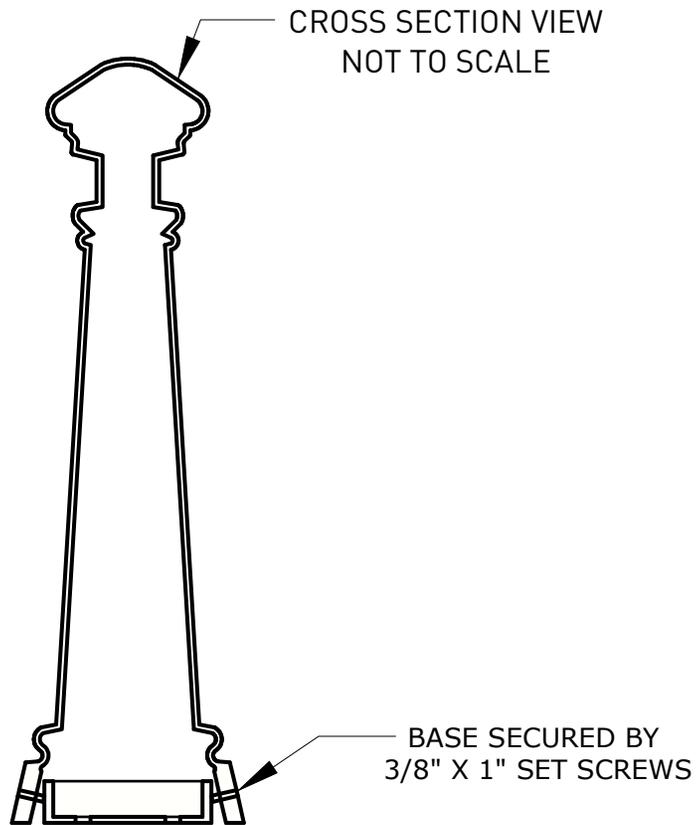

	WISHBONE SITE FURNISHINGS LTD 210-27090 GLOUCESTER WAY LANGLEY, BC			
	DWG. TITLE: CLASSIC BOLLARD REVISION: 20/06/17 R:00			
MATERIAL: ALUMINUM	DWG. NO. DWSBBL20061700	DRAWN BY: BRAD SULLIVAN		
PATTERN NO. N/A	MODEL NO. CLB-32	SCALE: AS SHOWN	SHEET: 2 OF 3	DATE: 20 JUNE 17

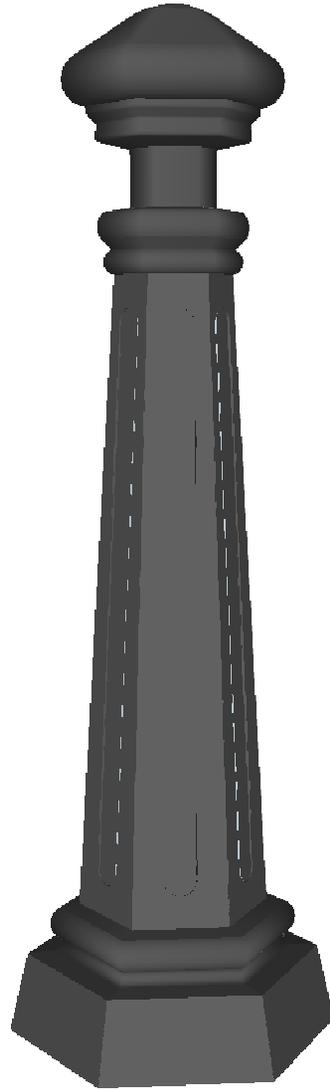

Wishbone
site furnishings

WISHBONE SITE FURNISHINGS LTD

210-27090 GLOUCESTER WAY LANGLEY, BC

DWG. TITLE: CLASSIC BOLLARD

REVISION: 20/06/17 R:00

MATERIAL:
ALUMINUM

DWG. NO.
DWSBBL20061700

DRAWN BY:
BRAD SULLIVAN

PATTERN NO.
N/A

MODEL NO.
CLB-32

SCALE:
1:8

SHEET:
3 OF 3

DATE:
20 JUNE 17