



	WISHBONE SITE FURNISHINGS 210-27090 GLOUCESTER WAY LANGLEY, BC			
	DWG. TITLE: MACKENZIE TRAPEZOID STRAIGHT BENCH REVISION: 08/07/20 R:00			
MATERIAL: ALUMINUM	DWG. NO. DWNWCPT08072000	DRAWN BY: GARY PARMAR		
PATTERN NO. N/A	MODEL NO. MTSB-75	SCALE: 1:24	SHEET: 1 OF 3	DATE: 08 JULY 20

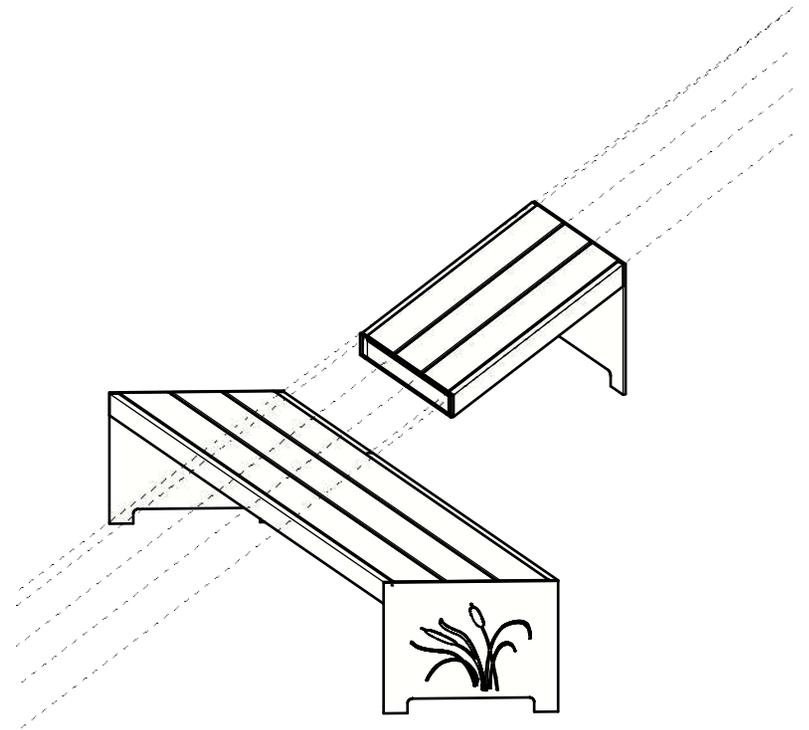

	WISHBONE SITE FURNISHINGS 210-27090 GLOUCESTER WAY LANGLEY, BC			
	DWG. TITLE: MACKENZIE TRAPEZOID STRAIGHT BENCH REVISION: 08/07/20 R:00			
MATERIAL: ALUMINUM	DWG. NO. DWNWCPT08072000	DRAWN BY: GARY PARMAR		
PATTERN NO. N/A	MODEL NO. MTSB-75	SCALE: 1:24	SHEET: 2 OF 3	DATE: 08 JULY 20

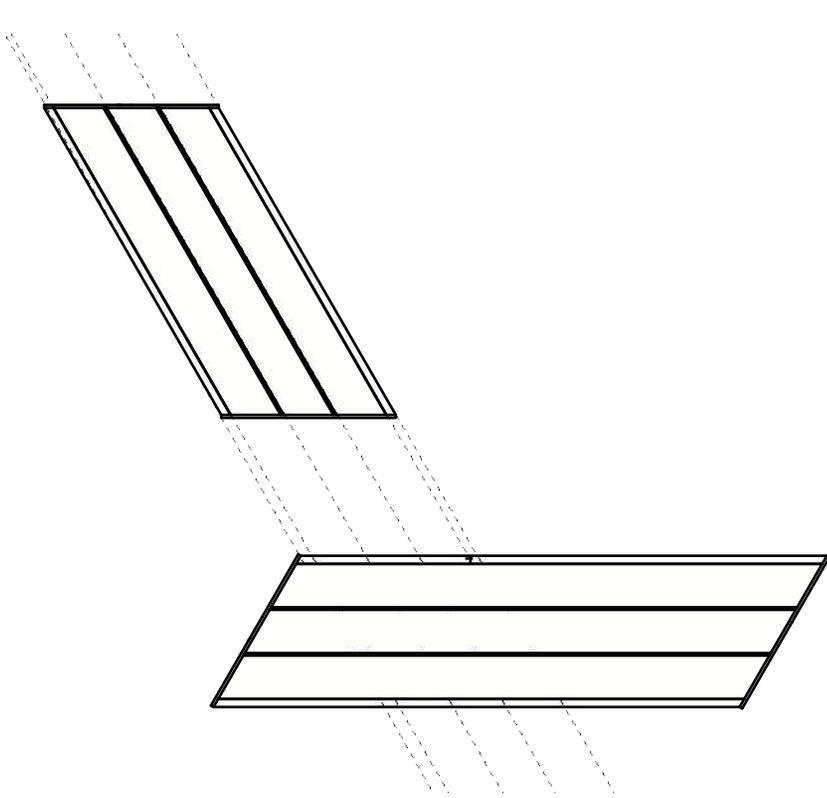

	WISHBONE SITE FURNISHINGS 210-27090 GLOUCESTER WAY LANGLEY, BC			
	DWG. TITLE: MACKENZIE TRAPEZOID STRAIGHT BENCH REVISION: 08/07/20 R:00			
MATERIAL: ALUMINUM	DWG. NO. DWNWCPT08072000	DRAWN BY: GARY PARMAR		
PATTERN NO. N/A	MODEL NO. MTSB-75	SCALE: AS SHOWN	SHEET: 3 OF 3	DATE: 08 JULY 20