


	WISHBONE SITE FURNISHINGS LTD 210-27090 GLOUCESTER WAY LANGLEY, BC			
	DWG. TITLE: FOREST SERIES OUTHOUSE BUILDING REVISION: 07/01/21 R:01			
MATERIAL: ALUMINUM	DWG. NO. DWSBOH07012101	DRAWN BY: GARY PARMAR		
PATTERN NO. N/A	MODEL NO. FSTB-1	SCALE: 1:48	SHEET: 1 OF 2	DATE: 07 JAN 21

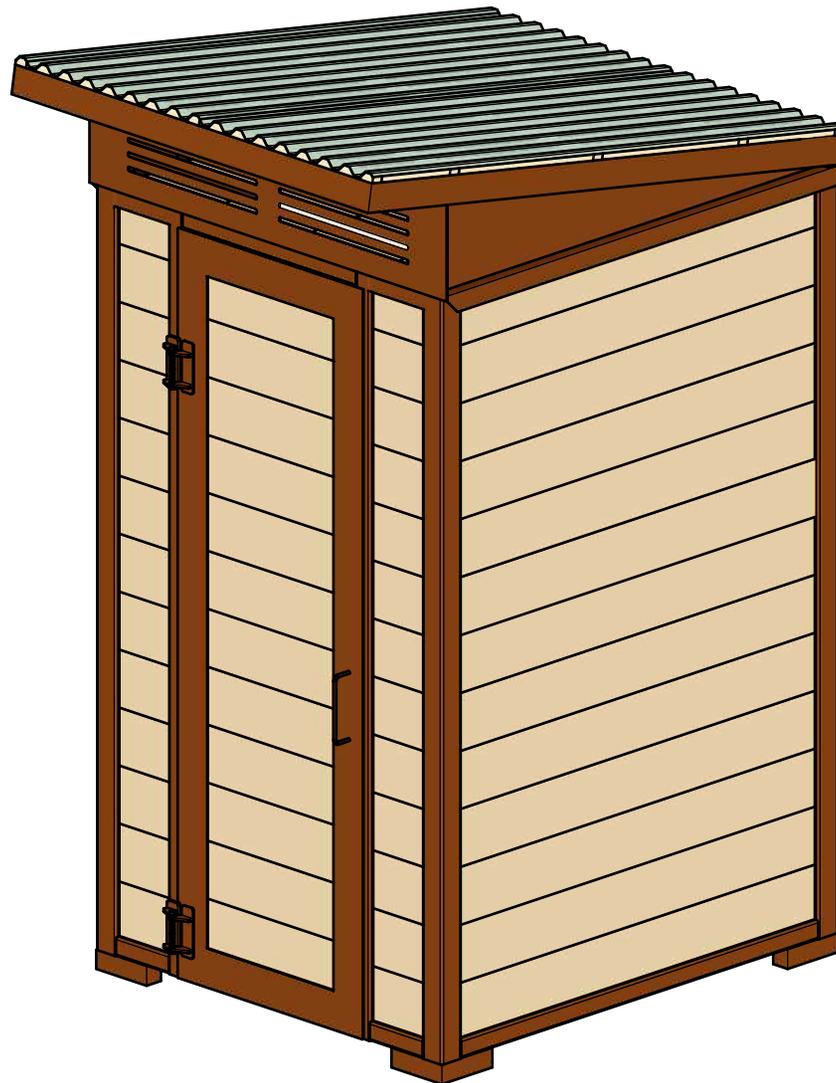


 site furnishings

WISHBONE SITE FURNISHINGS LTD

210-27090 GLOUCESTER WAY LANGLEY, BC

DWG. TITLE: FOREST SERIES OUTHOUSE BUILDING

REVISION: 07/01/21 R:01

MATERIAL:
ALUMINUM

DWG. NO.
DWSBOH07012101

DRAWN BY:
GARY PARMAR

PATTERN NO.
N/A

MODEL NO.
FSTB-1

SCALE:
AS SHOWN

SHEET:
2 OF 2

DATE:
07 JAN 21