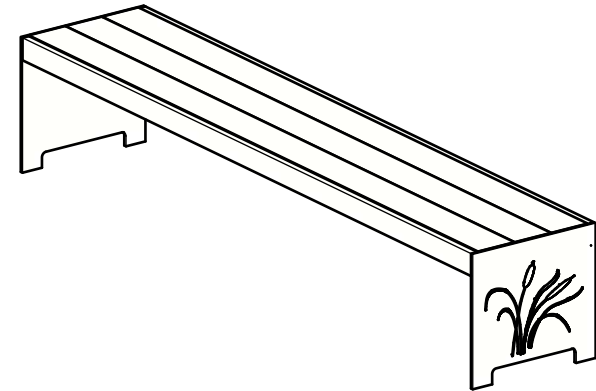
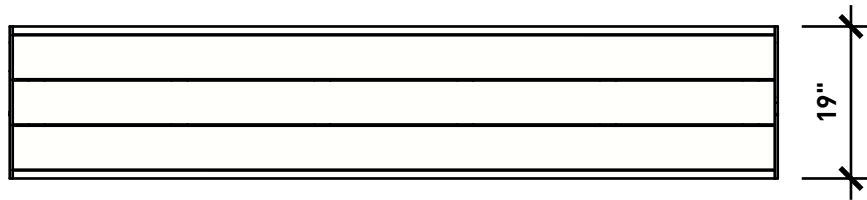


WISHBONE SITE FURNISHINGS
210-27090 GLOUCESTER WAY LANGLEY, BC

DWG. TITLE: MACKENZIE BACKLESS BENCH 8 FT

REVISION: 16/08/21 R:00

MATERIAL:
ALUMINUM

DWG. NO.
DWSBGC16082100

DRAWN BY:
GARY PARMAR


PATTERN NO.
N/A

MODEL NO.
MKSB-8

SCALE:
1:24

SHEET:
1 OF 2

DATE:
16 AUG 21

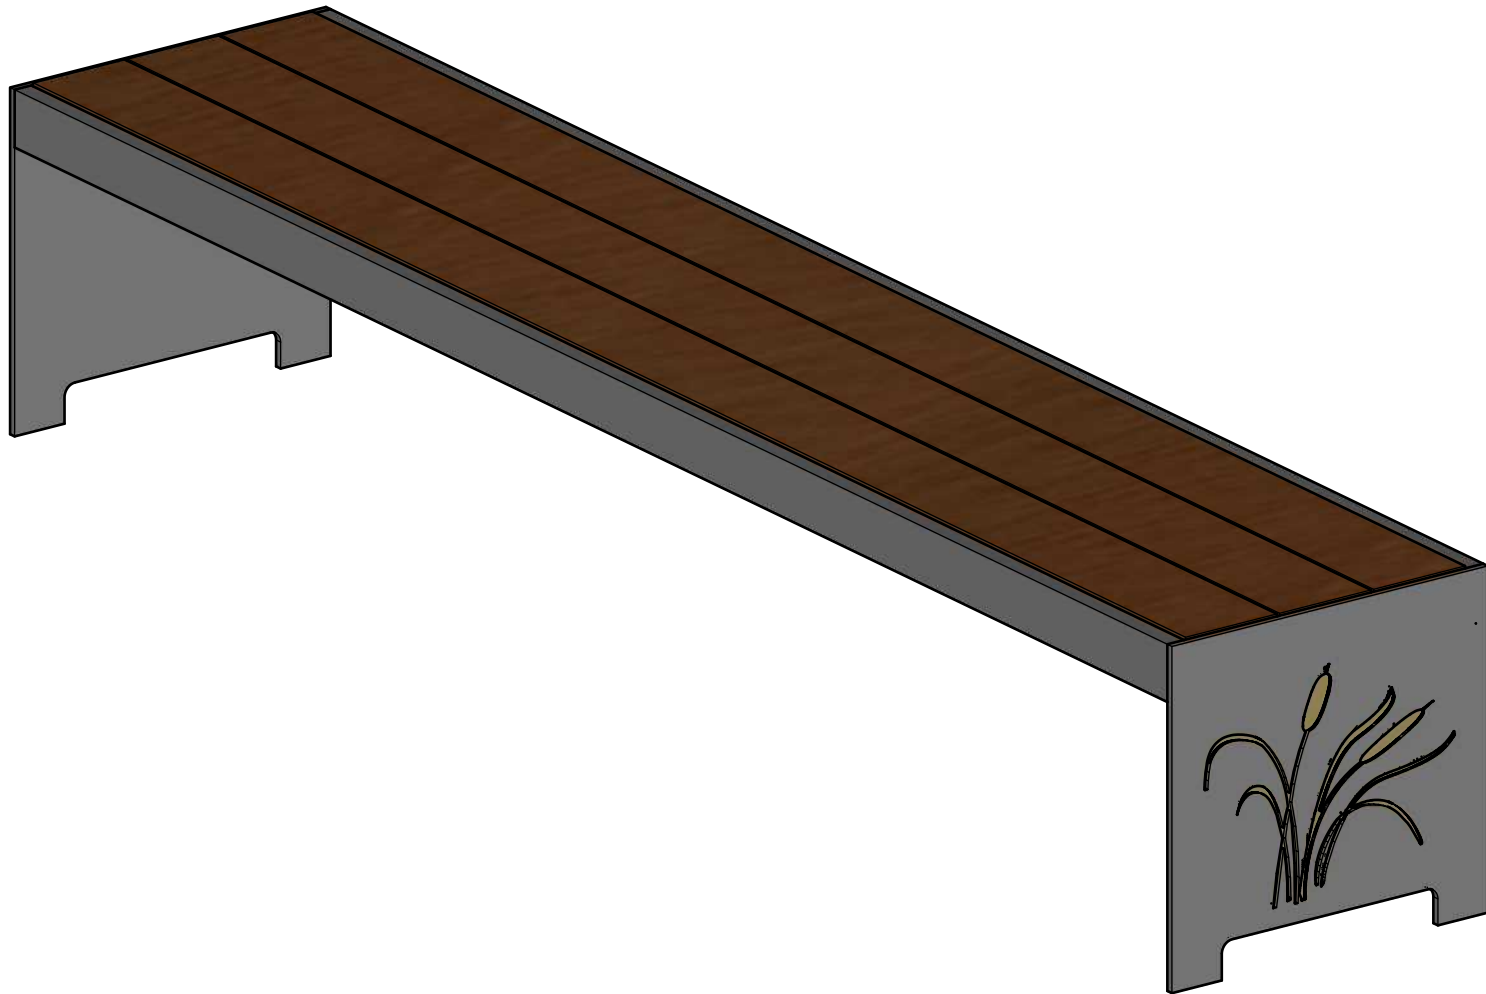

		WISHBONE SITE FURNISHINGS 210-27090 GLOUCESTER WAY LANGLEY, BC			
		DWG. TITLE: MACKENZIE BACKLESS BENCH 8 FT REVISION: 16/08/21 R:00			
MATERIAL: ALUMINUM		DWG. NO. DWSBGC16082100		DRAWN BY: GARY PARMAR	
PATTERN NO. N/A		MODEL NO. MKSB-8	SCALE: AS SHOWN	SHEET: 2 OF 2	DATE: 16 AUG 21