

WISHBONE SITE FURNISHINGS

210-27090 GLOUCESTER WAY LANGLEY, BC

DWG. TITLE: BAYVIEW 6FT WALL BENCH

REVISION: 01/01/20 R:00

MATERIAL:
ALUMINUM

DWG. NO.
DWSBBN01012000

DRAWN BY:
JAMES NEDEN


PATTERN NO.
N/A

MODEL NO.
BVWB-6

SCALE:
1:16

SHEET:
1 OF 3

DATE:
01 JAN 20

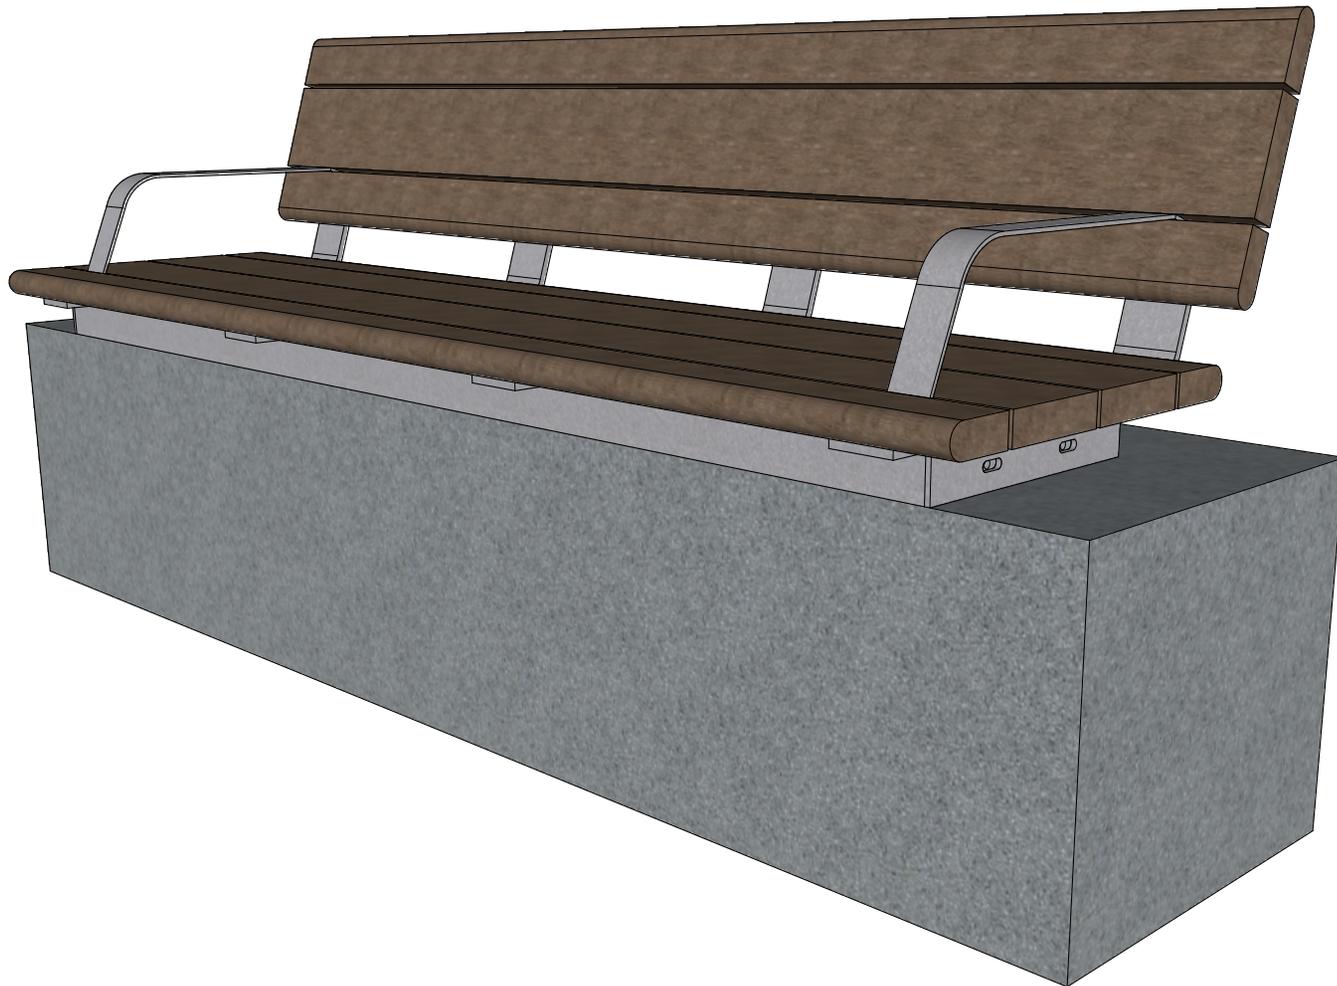

WISHBONE SITE FURNISHINGS

210-27090 GLOUCESTER WAY LANGLEY, BC

DWG. TITLE: BAYVIEW 6FT WALL BENCH

REVISION: 01/01/20 R:00

MATERIAL:
ALUMINUM

DWG. NO.
DWSBBN01012000

DRAWN BY:
JAMES NEDEN


PATTERN NO.
N/A

MODEL NO.
BVWB-6

SCALE:
AS SHOWN

SHEET:
2 OF 3

DATE:
01 JAN 20

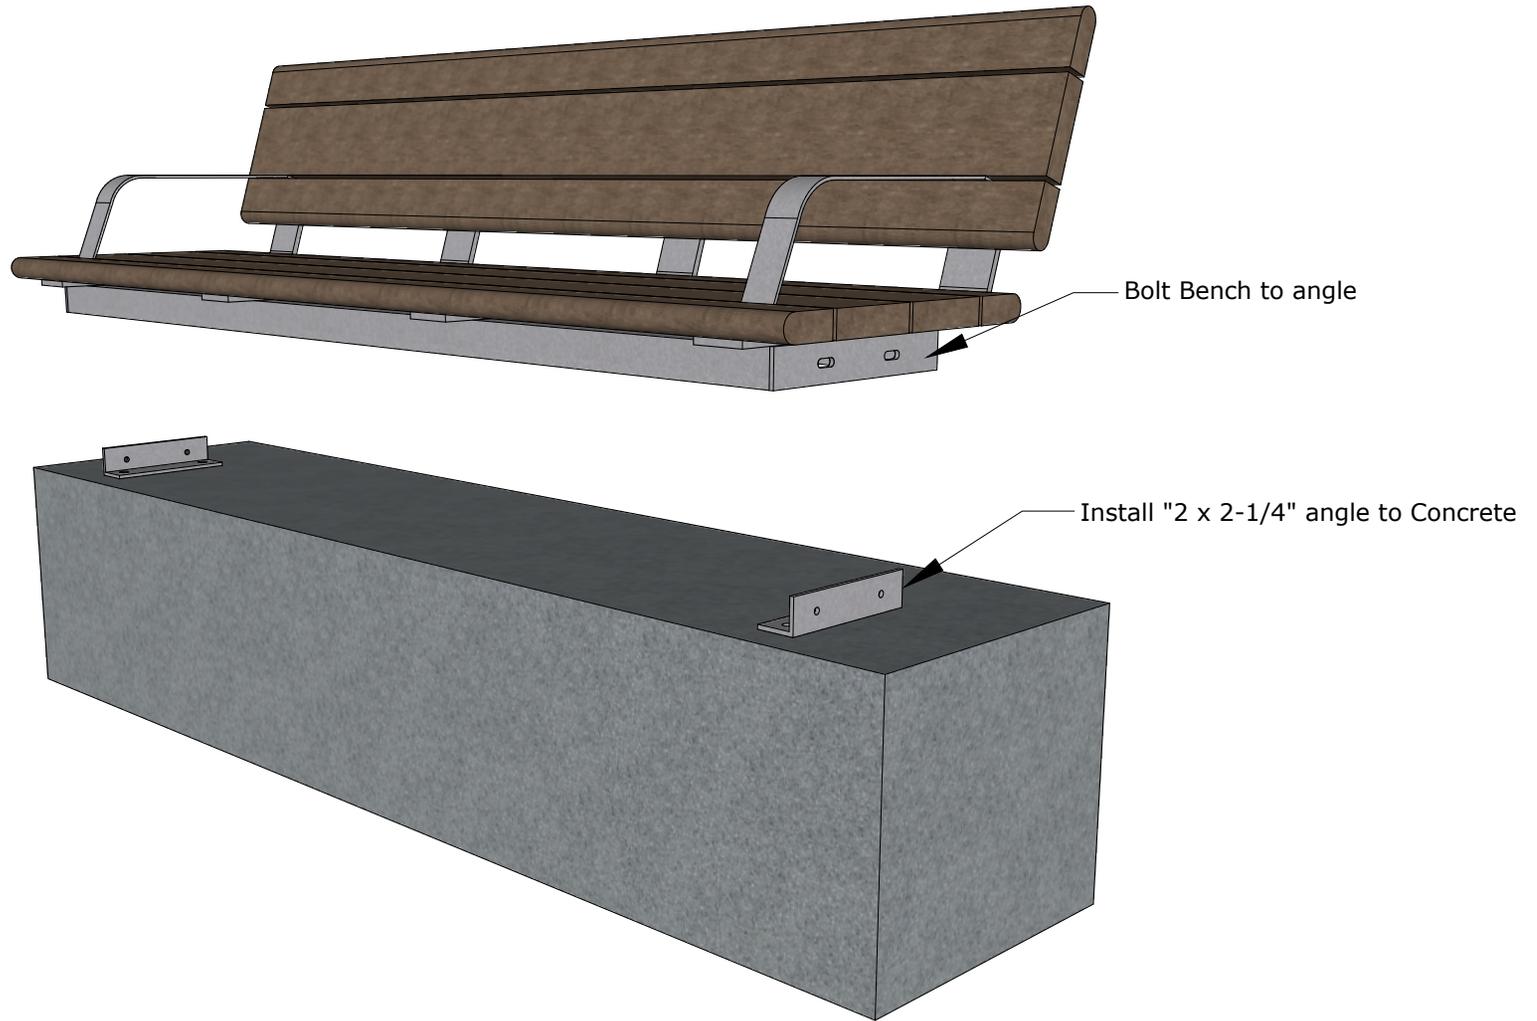

	WISHBONE SITE FURNISHINGS 210-27090 GLOUCESTER WAY LANGLEY, BC			
	DWG. TITLE: BAYVIEW 6FT WALL BENCH REVISION: 01/01/20 R:00			
MATERIAL: ALUMINUM	DWG. NO. DWSBBN01012000	DRAWN BY: JAMES NEDEN		
PATTERN NO. N/A	MODEL NO. BVWB-6	SCALE: AS SHOWN	SHEET: 3 OF 3	DATE: 01 JAN 20