

WISHBONE SITE FURNISHINGS
210-27090 GLOUCESTER WAY LANGLEY, BC

DWG. TITLE: Beselt Wall Bench With PEG Epoxy
REVISION: 09/03/20 R:00

MATERIAL:
ALUMINUM

DWG. NO.
DWSBBN09032100

DRAWN BY:
GARY PARMAR


PATTERN NO.
N/A

MODEL NO.
BWB-6024

SCALE:
1:16

SHEET:
1 OF 3

DATE:
09 MAR 21

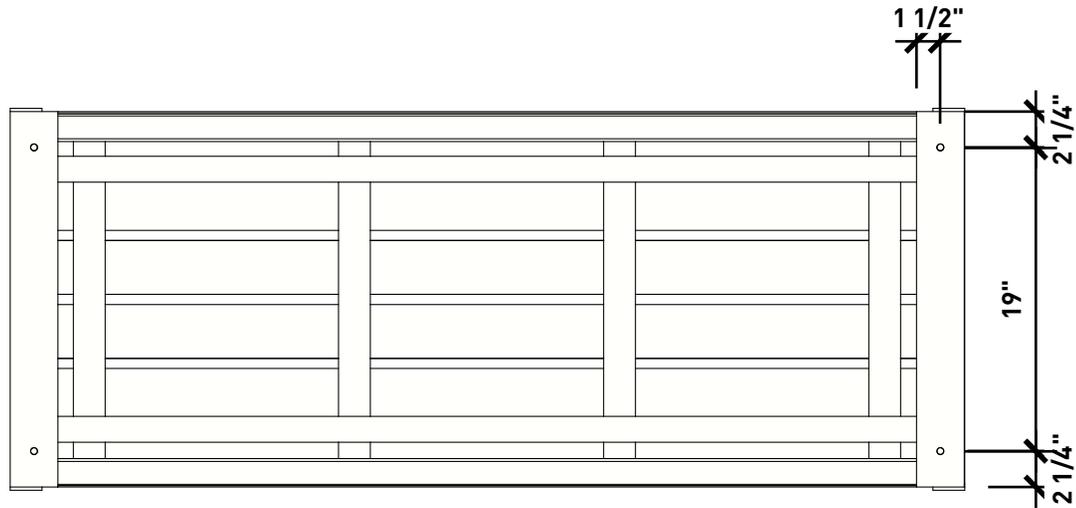

WISHBONE SITE FURNISHINGS
 210-27090 GLOUCESTER WAY LANGLEY, BC

DWG. TITLE: Beselt Wall Bench With PEG Epoxy
REVISION: 09/03/20 R:00

MATERIAL:
 ALUMINUM

DWG. NO.
 DWSBBN09032100

DRAWN BY:
 GARY PARMAR


PATTERN NO.
 N/A

MODEL NO.
 BWB-6024

SCALE:
 1:16

SHEET:
 2 OF 3

DATE:
 09 MAR 21

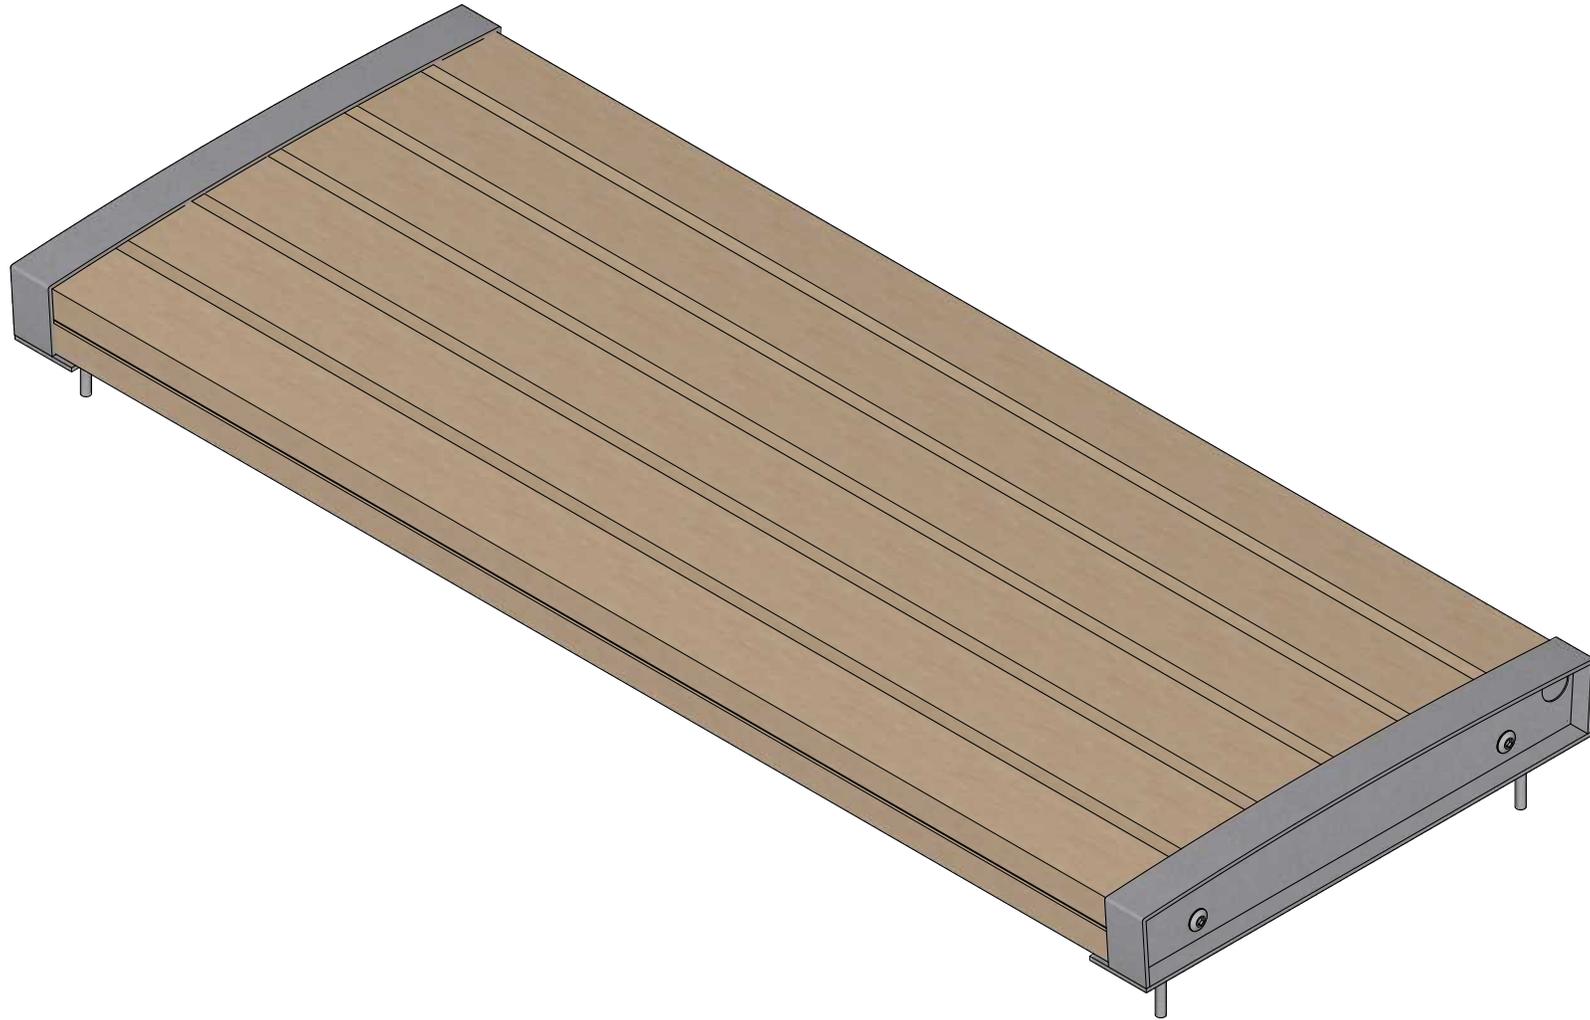

	WISHBONE SITE FURNISHINGS 210-27090 GLOUCESTER WAY LANGLEY, BC			
	DWG. TITLE: Beselt Wall Bench With PEG Epoxy REVISION: 09/03/20 R:00			
MATERIAL: ALUMINUM	DWG. NO. DWSBBN09032100	DRAWN BY: GARY PARMAR		
PATTERN NO. N/A	MODEL NO. BWB-6024	SCALE: AS SHOWN	SHEET: 3 OF 3	DATE: 09 MAR 21