


Plastic Boards - 22

	<b>WISHBONE SITE FURNISHINGS LTD</b> 210-27090 GLOUCESTER WAY LANGLEY, BC			
	<b>DWG. TITLE:</b> Perma Screen 72 x 96 Direct Burial <b>REVISION:</b> 13/05/19 R:00			
<b>MATERIAL:</b> ALUMINUM	<b>DWG. NO.</b> DWSPR13051900	<b>DRAWN BY:</b> JAMES NEDEN		
<b>PATTERN NO.</b> N/A	<b>MODEL NO.</b> PR-7296	<b>SCALE:</b> 1:48	<b>SHEET:</b> 1 OF 4	<b>DATE:</b> 13 MAY 19

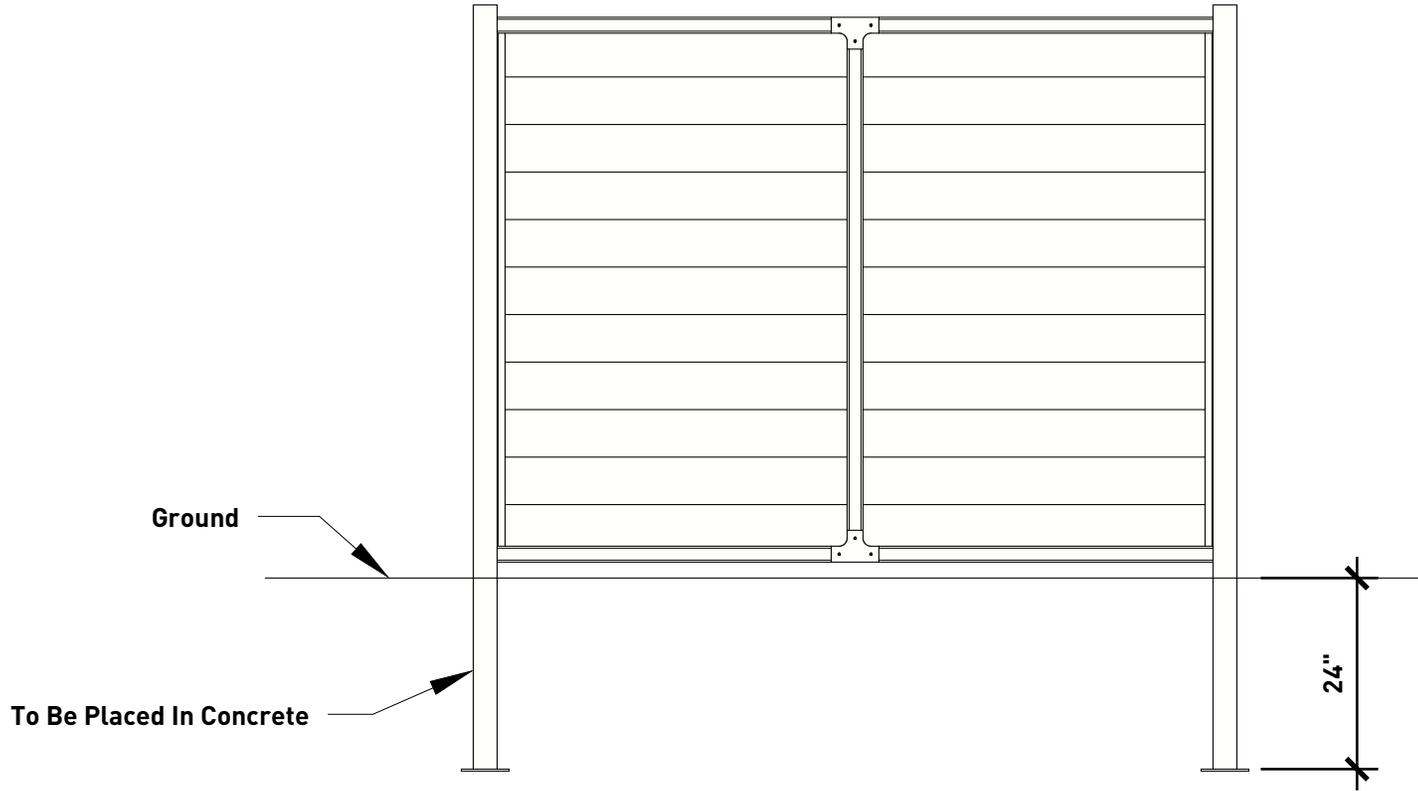

Wishbone  
site furnishings

**WISHBONE SITE FURNISHINGS LTD**

210-27090 GLOUCESTER WAY LANGLEY, BC

**DWG. TITLE:** Perma Screen 72 x 96 Direct Burial

**REVISION:** 13/05/19 R:00

**MATERIAL:**  
ALUMINUM

**DWG. NO.**  
DWSPR13051900

**DRAWN BY:**  
JAMES NEDEN


**PATTERN NO.**  
N/A

**MODEL NO.**  
PR-7296

**SCALE:**  
1:24

**SHEET:**  
2 OF 4

**DATE:**  
13 MAY 19

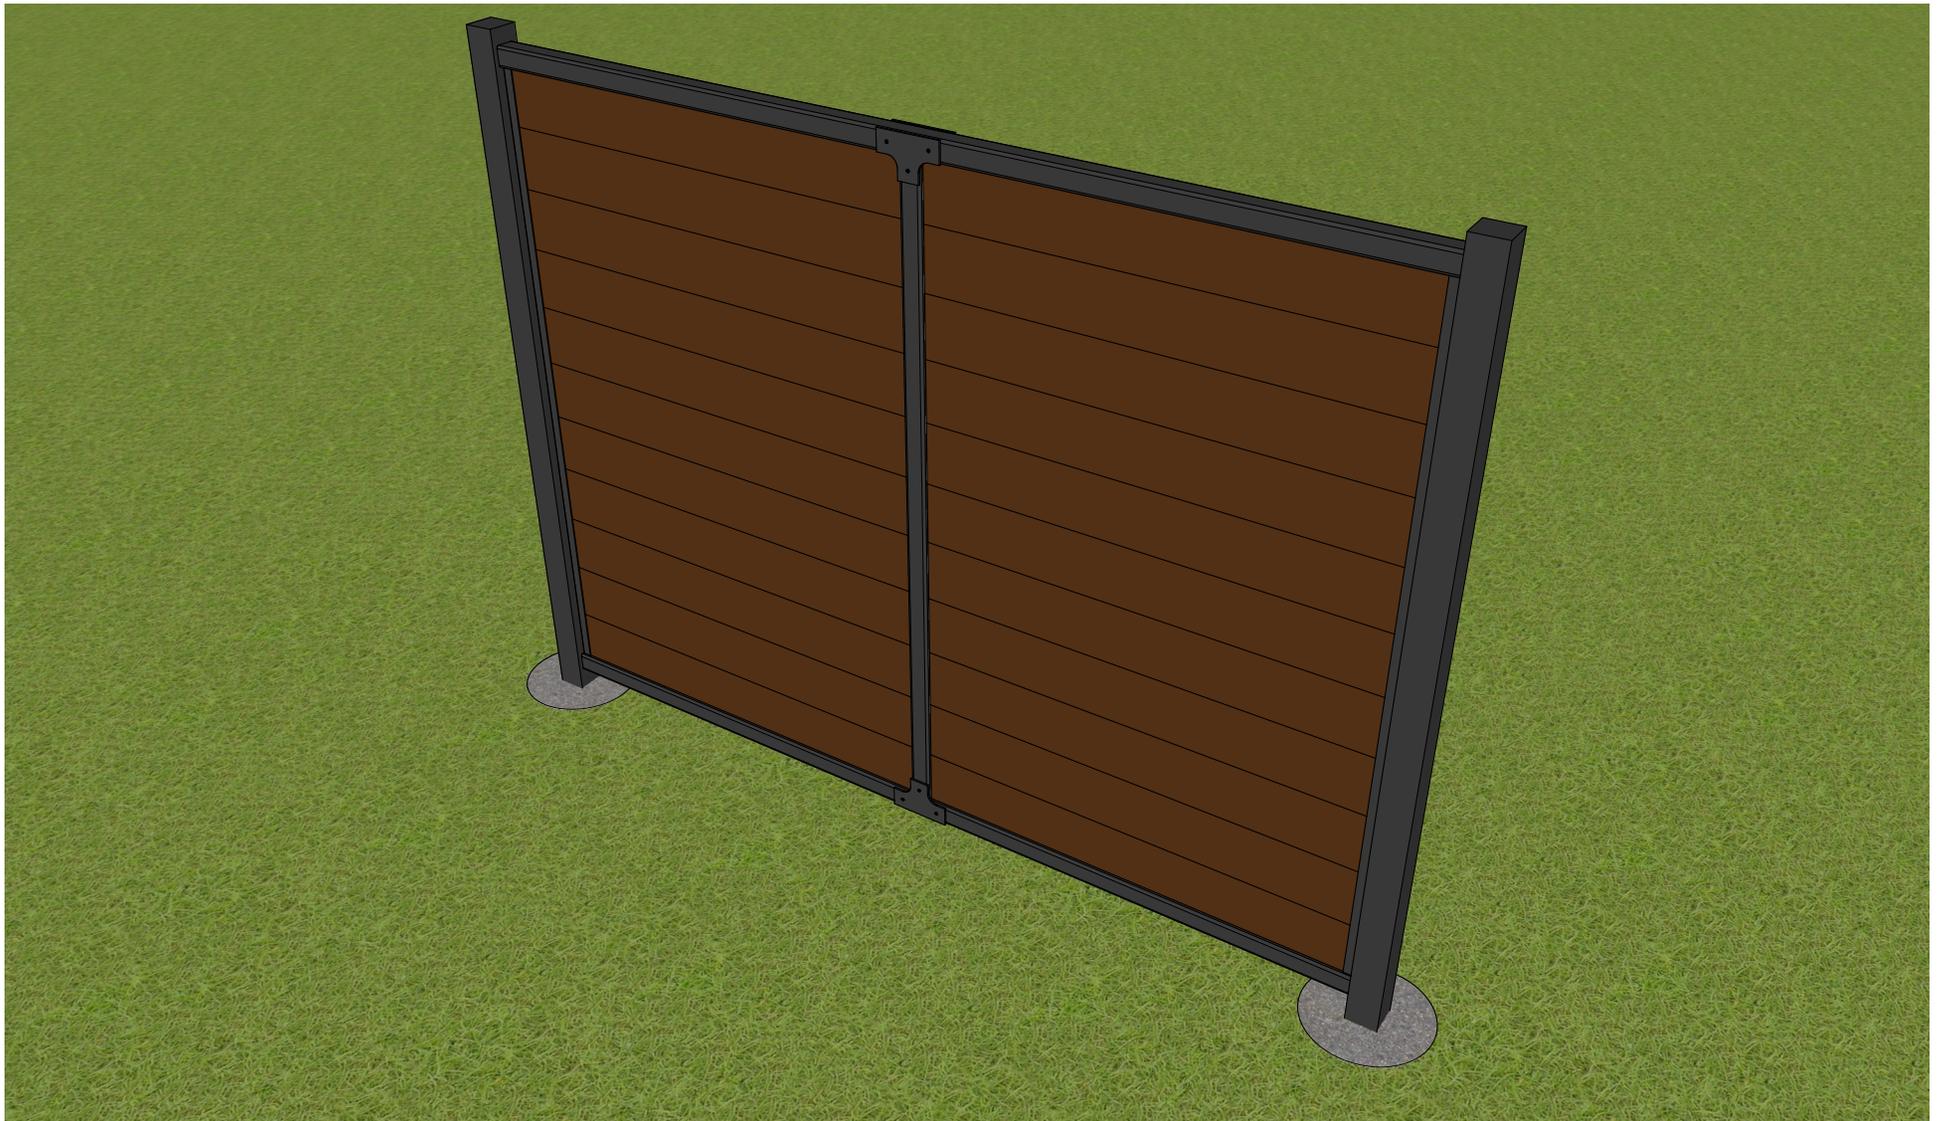

	<b>WISHBONE SITE FURNISHINGS LTD</b> 210-27090 GLOUCESTER WAY LANGLEY, BC			
	<b>DWG. TITLE:</b> Perma Screen 72 x 96 Direct Burial <b>REVISION:</b> 13/05/19 R:00			
<b>MATERIAL:</b> ALUMINUM	<b>DWG. NO.</b> DWSPR13051900	<b>DRAWN BY:</b> JAMES NEDEN		
<b>PATTERN NO.</b> N/A	<b>MODEL NO.</b> PR-7296	<b>SCALE:</b> AS SHOWN	<b>SHEET:</b> 3 OF 4	<b>DATE:</b> 13 MAY 19




  
 Wishbone
   
 site furnishings

**WISHBONE SITE FURNISHINGS LTD**

210-27090 GLOUCESTER WAY LANGLEY, BC

**DWG. TITLE:** Perma Screen 72 x 96 Direct Burial

**REVISION:** 13/05/19 R:00

**MATERIAL:**  
ALUMINUM

**DWG. NO.**  
DWSPR13051900

**DRAWN BY:**  
JAMES NEDEN

**PATTERN NO.**  
N/A

**MODEL NO.**  
PR-7296

**SCALE:**  
AS SHOWN

**SHEET:**  
4 OF 4

**DATE:**  
13 MAY 19